


# SMALL RESIDENTIAL ALTERATION

THIS PLAN IS AN EXAMPLE ONLY. DEPENDING ON THE NATURE OF YOUR PROJECT, BUILDING & SAFETY MAY REQUIRE ADDITIONAL PLANS AND/OR CALCULATIONS TO DEMONSTRATE CODE COMPLIANCE.

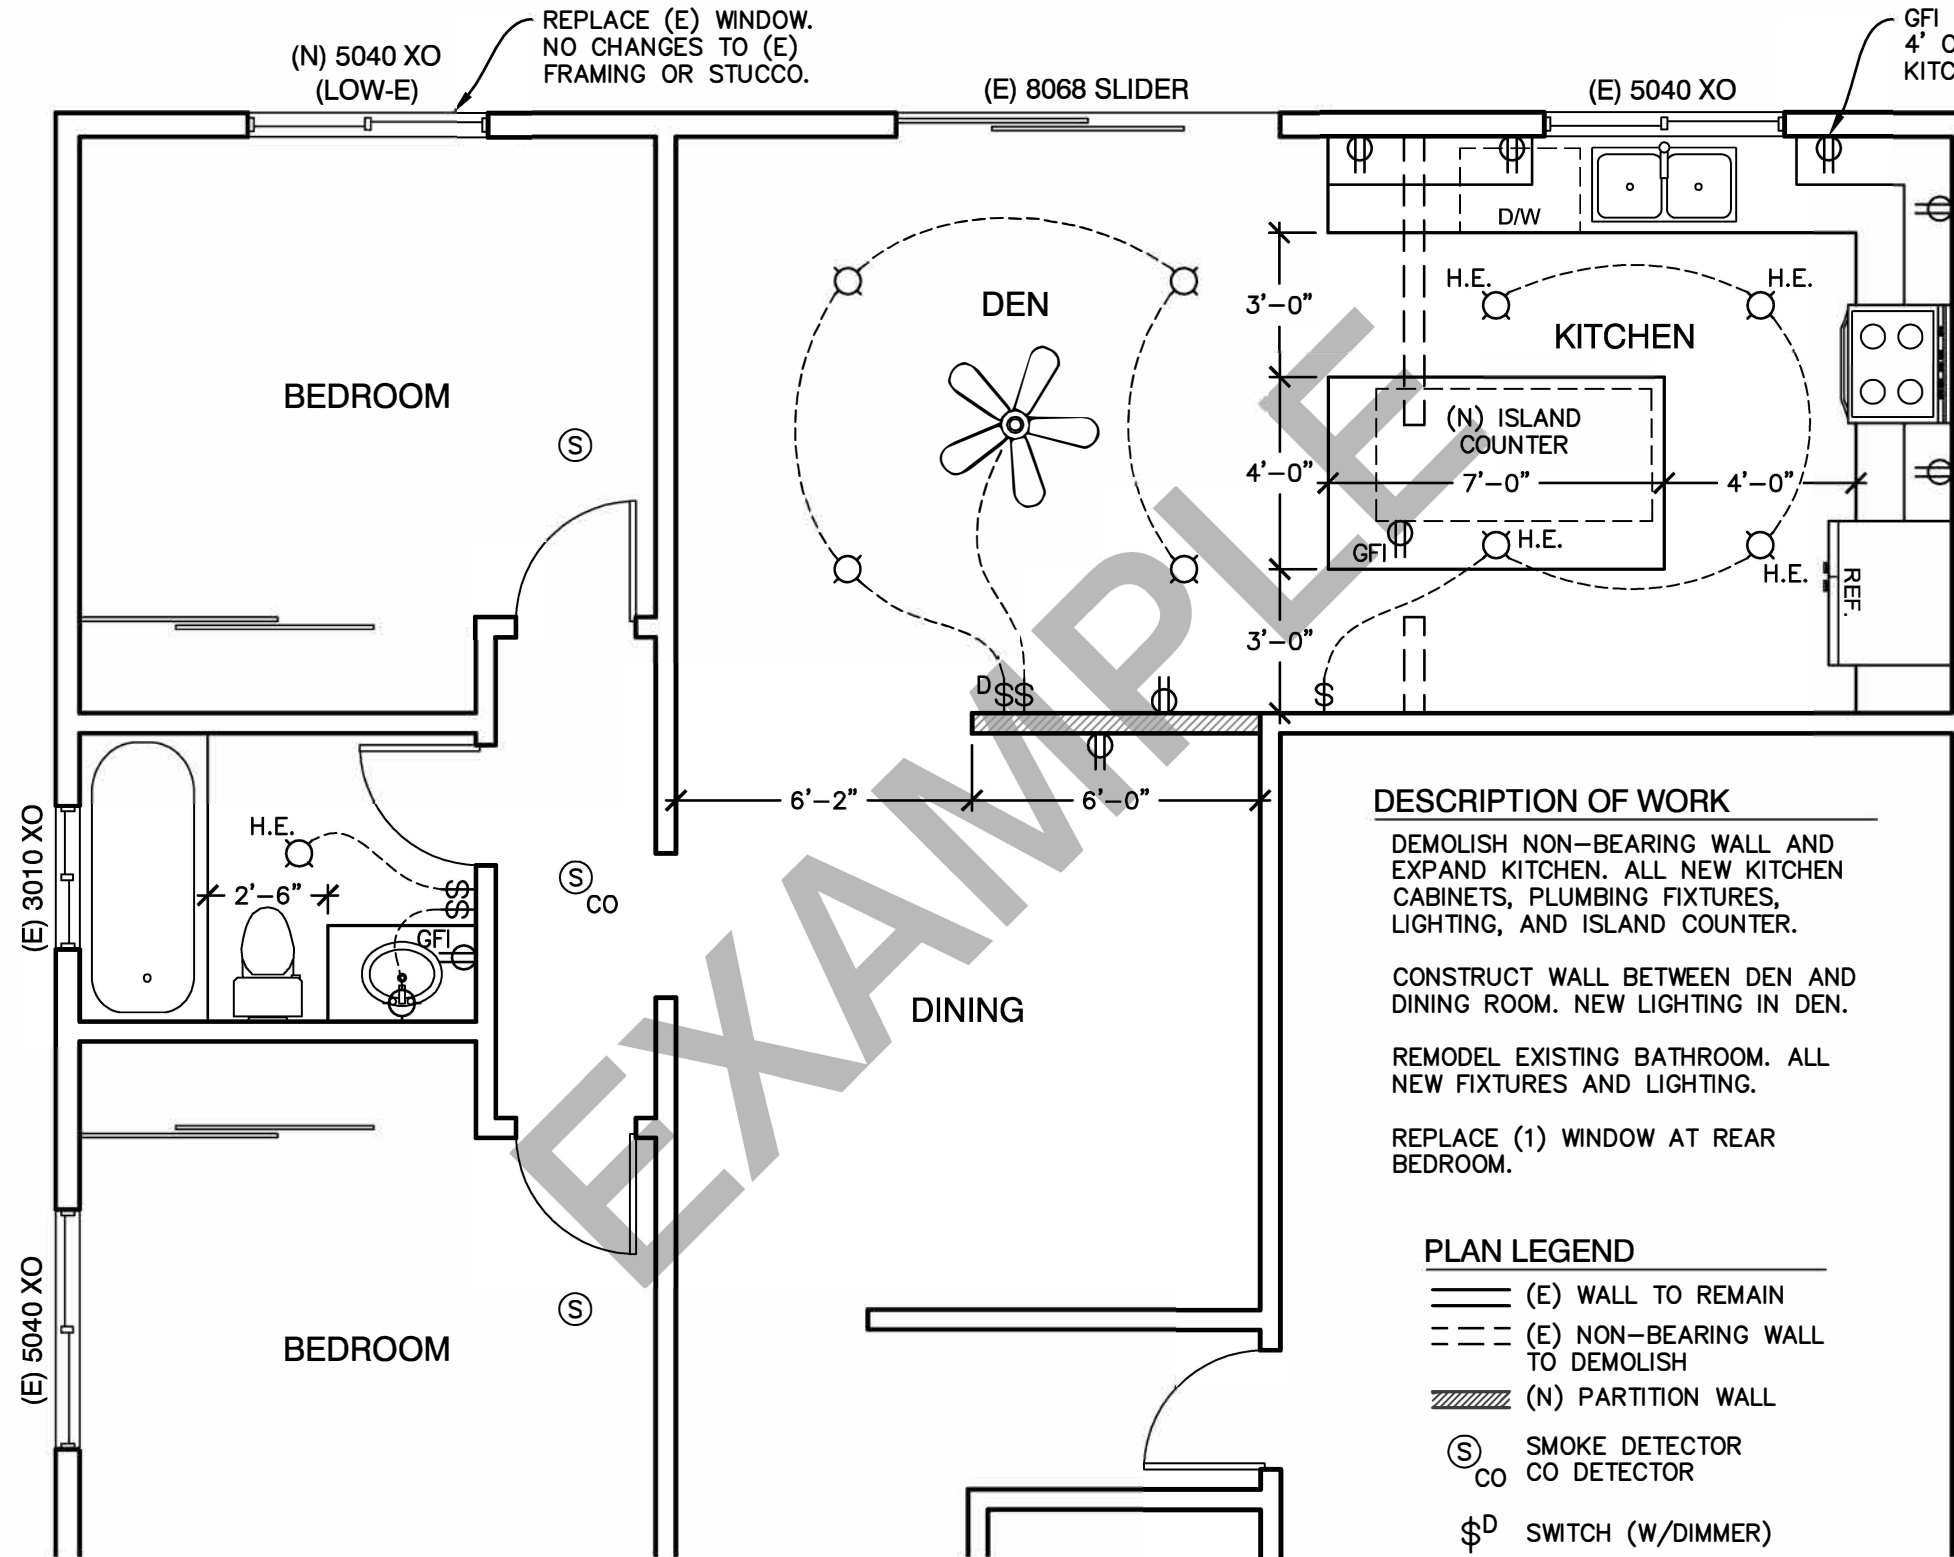

## BASIC PLAN REQUIREMENTS

- PLANS SHALL BE SUBMITTED IN PDF FORMAT, AND IN ONE FILE.
- TEXT SHALL BE LEGIBLE.
- SHEETS SHALL BE NUMBERED.

## SCOPE OF WORK

- THE FIRST SHEET OF PLANS SHALL INCLUDE A DESCRIPTION OF WORK, THE OWNER'S NAME, AND THE DESIGNER'S NAME AND CONTACT INFO.
- EACH SHEET OF PLANS SHALL INCLUDE THE PROJECT ADDRESS.
- INDICATE THE USE OF EACH ROOM ON THE FLOOR PLAN.
- SHOW ALL NEW (N) CONSTRUCTION AND RELEVANT EXISTING (E) CONSTRUCTION ON THE PLANS.

## DESCRIPTION OF WORK

DEMOLISH NON-BEARING WALL AND EXPAND KITCHEN. ALL NEW KITCHEN CABINETS, PLUMBING FIXTURES, LIGHTING, AND ISLAND COUNTER.

CONSTRUCT WALL BETWEEN DEN AND DINING ROOM. NEW LIGHTING IN DEN.

REMODEL EXISTING BATHROOM. ALL NEW FIXTURES AND LIGHTING.

REPLACE (1) WINDOW AT REAR BEDROOM.

## PLAN LEGEND

- (E) WALL TO REMAIN
- - - (E) NON-BEARING WALL TO DEMOLISH
- ▨ (N) PARTITION WALL
- Ⓢ SMOKE DETECTOR
- Ⓢ<sub>CO</sub> CO DETECTOR
- Ⓢ<sup>D</sup> SWITCH (W/DIMMER)
- ⊙ LIGHT FIXTURE
- ⊙<sub>H.E.</sub> (HIGH-EFFICACY)
- ⊖ ELEC. RECEPTACLE

## FLOOR PLAN

SCALE: 1/4" = 1'-0"