


FOR FURTHER DESCRIPTION SEE NOTES AND DETAILS

THROUGH STREET TYPE	S	A	B	C	D	E
DIVIDED MAJOR	660'	16'*	39'	8'	12'	35'
MAJOR	605'	16'*	28'	8'	11'	25'
SECONDARY	550'	16'*	27'	5'	10'	22'
COLLECTOR	440'	8'	8'	14'	4'	18'
INDUSTRIAL	440'	8'	8'	14'	4'	18'
LOCAL	200'	8'	4'	14'	0'	18'

* Use 8' For All Intersecting Driveways.

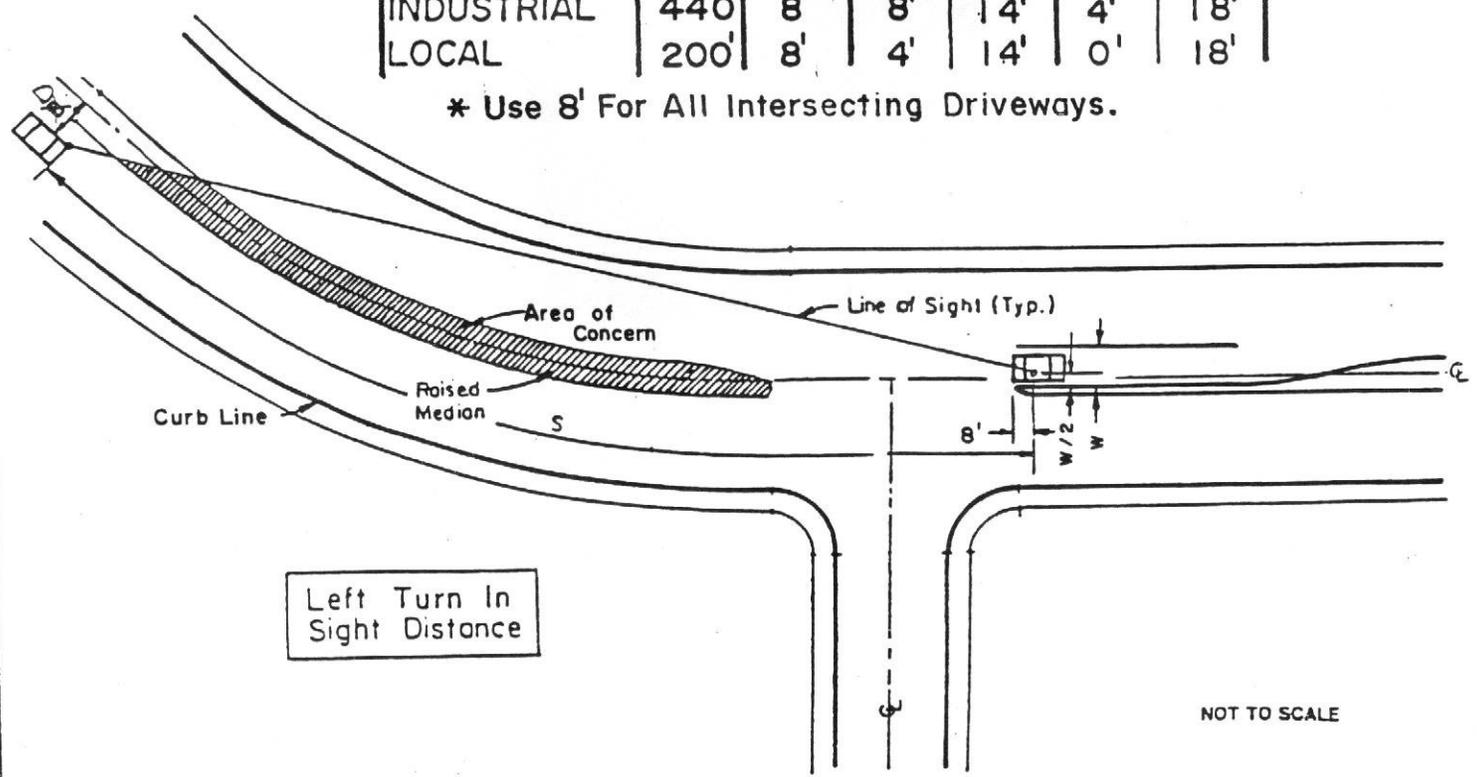

GENERAL CONCEPT

CITY OF RANCHO CUCAMONGA
INTERSECTION
LINE OF SIGHT DESIGN

FIGURE
1