

VSP#17

Each sign is to be made of 3/4" exterior plyboard, edged with rough cut 2" x 4". Each sign will be 8' in length, 1' 9" in width and 4" in depth. The signs will be painted brown to match present facia color. Lettering is to be two (2) lines with the top line 7" in height and the bottom line 7" in height. The letters will be yellow with black edging. The sign copy for the two offices now occupied is as shown on attached drawing. The third office is unrented at this time.

The signs are to be installed by office building owner. The painting of the signs and the lettering are to be done by the building owner now and in the future in order to maintain control of sign colors and sign copy.

## SIGN PERMIT PLANS APPROVED

BY:


DATE:

4-14-80

- \* The use of garish or fluorescent colors is prohibited.
- \* Permit conditionally approved subject to compliance with the Sign Ordinance, P.M.C. Title 14.
- \* Please contact Planning Division for final inspection.
- \* This approval does not relieve the applicant's responsibility to obtain the necessary building and electrical permits.


CITY OF RANCHO CUCAMONGA

100

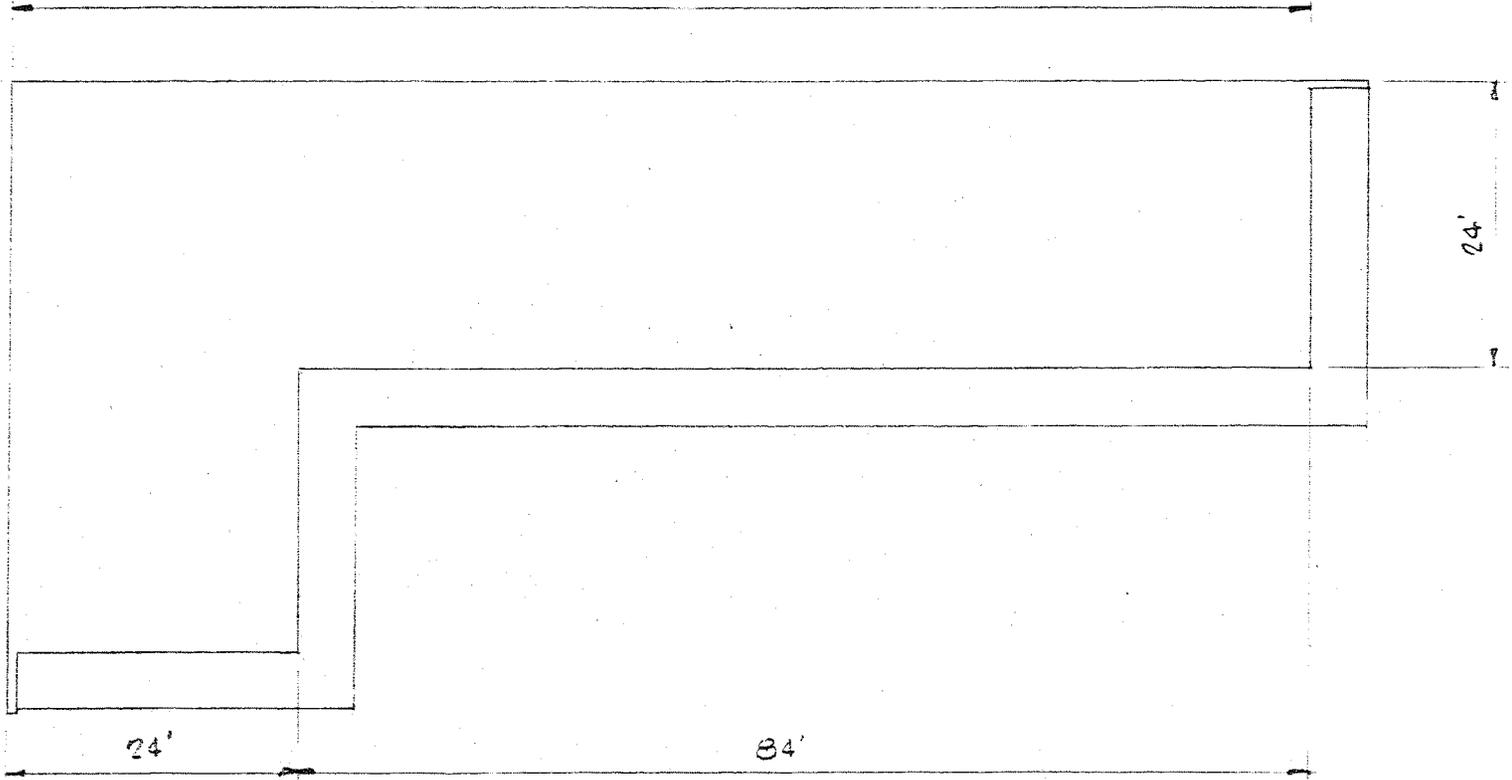

PLAN

By DMC Plans  
 Date 7-14-88  
 Rancho Cucamonga Planning  
 PLANS APPROVED

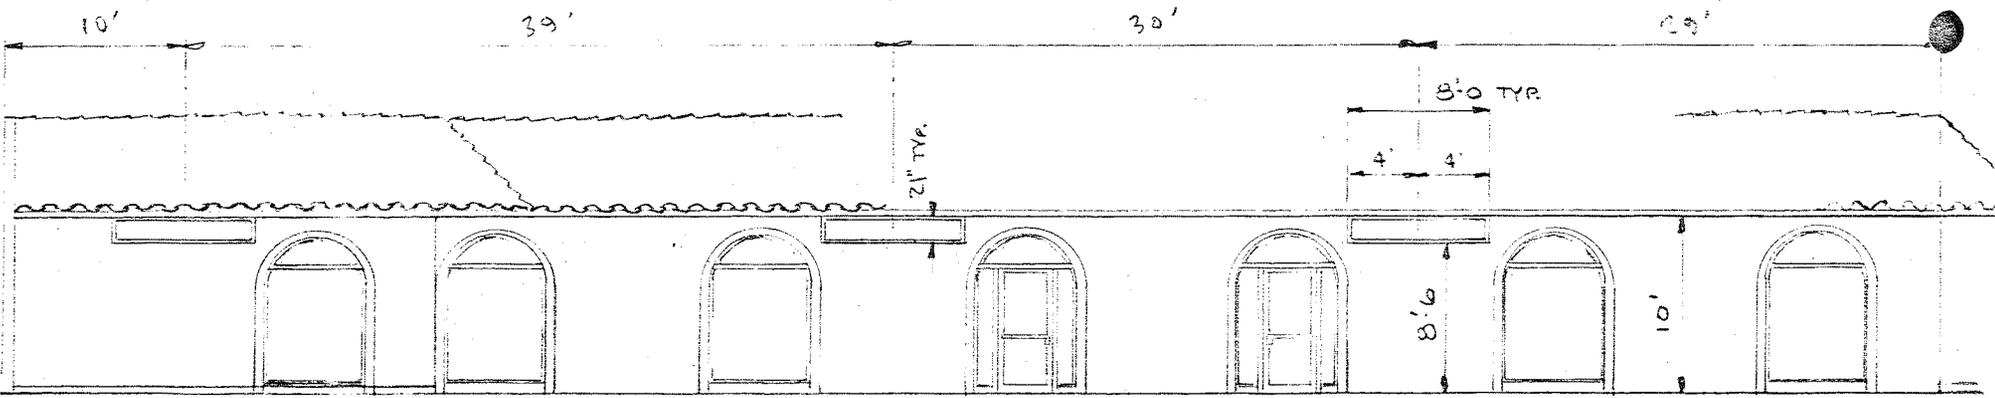


SOUTH ELEVATION



1'-9"  
TYP.


8'-0"  
TYP.

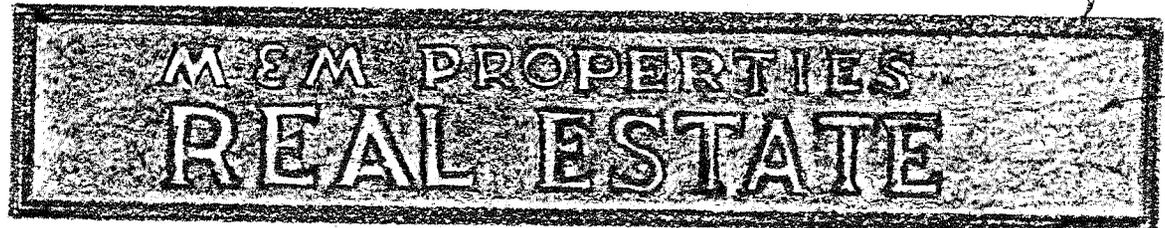

ROUGH SAWN  
2" x 4" FRAME  
(TYP.)

3/4" PLYW'D.  
(TYP.)

PLANS APPROVED  
Rancho Cucamonga Planning  
Date 4-19-80  
By [Signature]

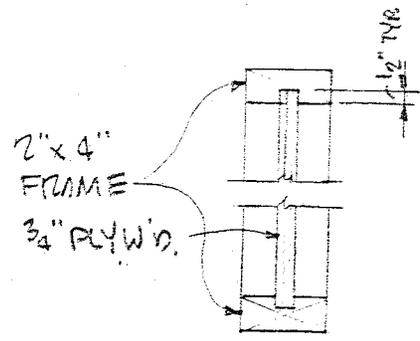

SECTION

INSTALL WITH ANGLE BRACKET  
(L 2" x 2" x 1/4") EACH END TO  
BL'DG. FASCIA w/(6) 2" LG.  
WOOD SCREWS (3 @ EACH LEG)