




City of Rancho Cucamonga
Building and Safety Department
10500 Civic Center Dr.
Rancho Cucamonga, Ca. 91730
T: (909) 477-2710 / F: (909) 477-2711

SPECIAL DETAIL FOR CONNECTION TO A 2X RAFTER TAIL FOR TRELLIS PATIO STRUCTURE ONLY (NO SOLID ROOF MEMBRANE)

****THIS DETAIL IS NOT FOR ROOF TRUSS OVERHANGS****

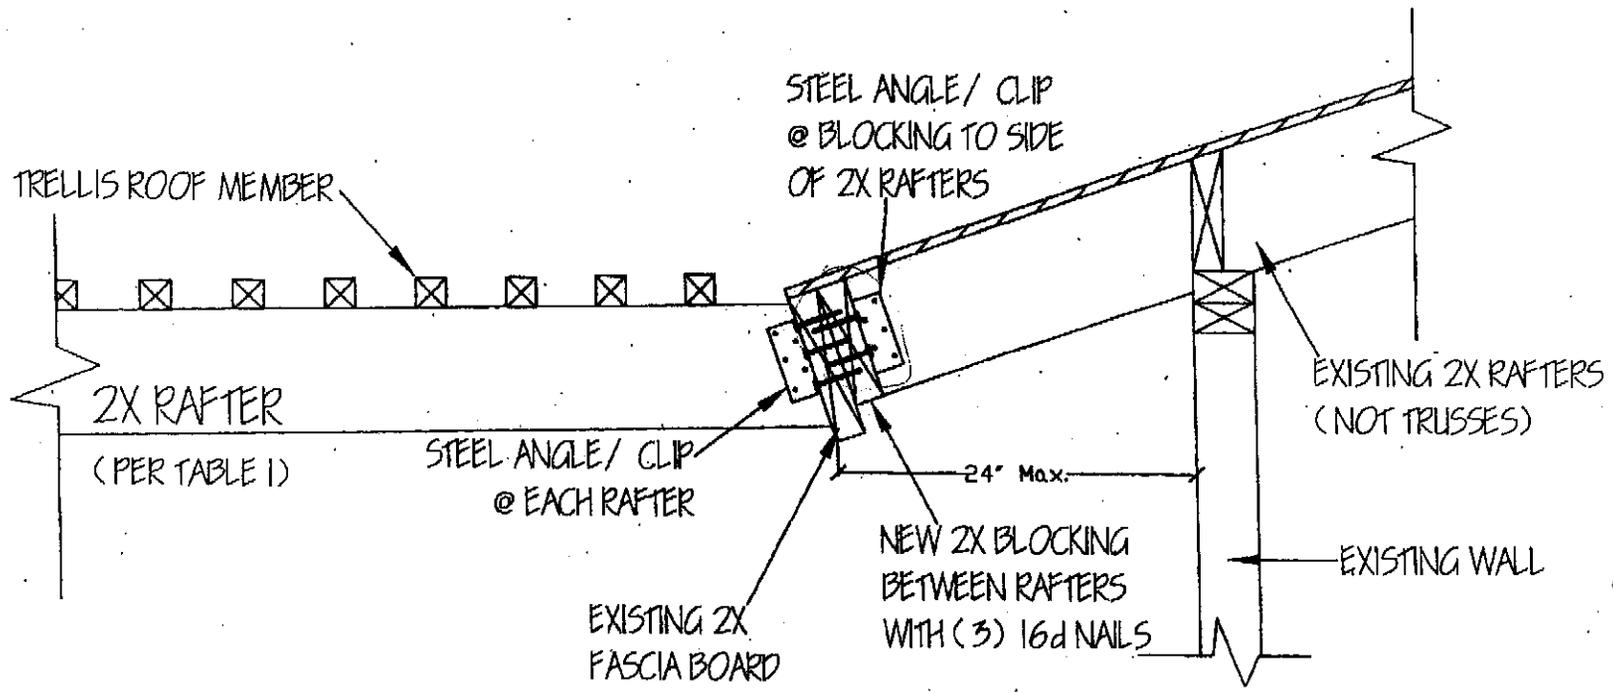

NOTE: The rafter tails and fascia board shall generally be in a good condition without any dry rot or damage and are subject to field verification by the City Inspector.