


**UNACCEPTABLE DESIGN**

TREES, YOUNG AND MATURE, SHALL PROVIDE A CLEAR ZONE FREE OF BRANCHES AND GROWTH FROM 24" ABOVE THE CURB TO 6'6" ABOVE CURB: SHRUBS AND GROUND COVERS SHALL BE SUCH THAT THEIR ULTIMATE GROWTH HEIGHT WILL NOT EXCEED 24".

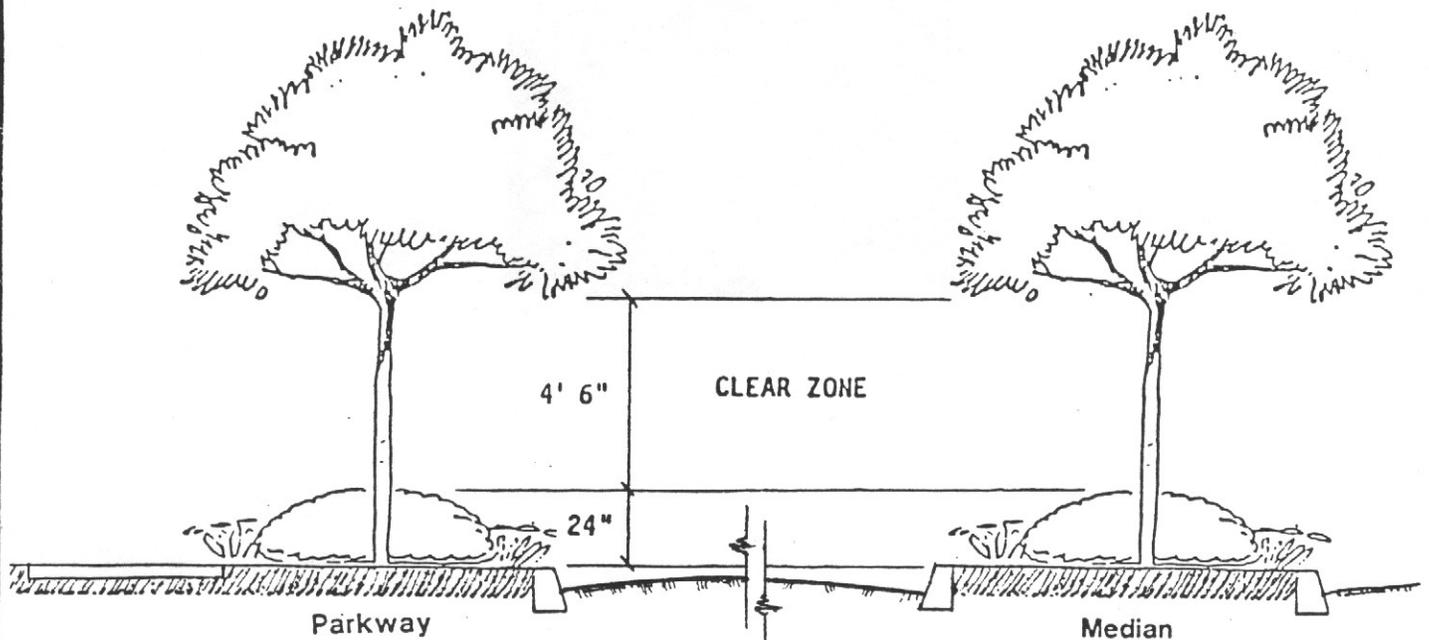

**ADEQUATE DESIGN**

NOT TO SCALE

<p><b>AREA OF CONCERN</b> Clear Zone for Medians and Parkways</p>	<p>CITY OF RANCHO CUCAMONGA <b>INTERSECTION</b> LINE OF SIGHT DESIGN</p>	<p>FIGURE <b>IV</b></p>
---	--	-----------------------------