



NOTE: INSIDE OF CURVE INTERSECTION  
CREATES LARGER AREAS OF CONCERN

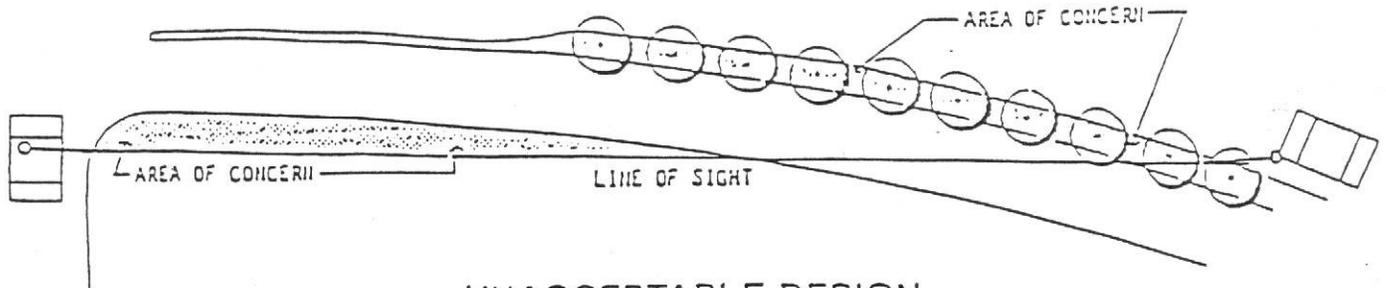

UNACCEPTABLE DESIGN

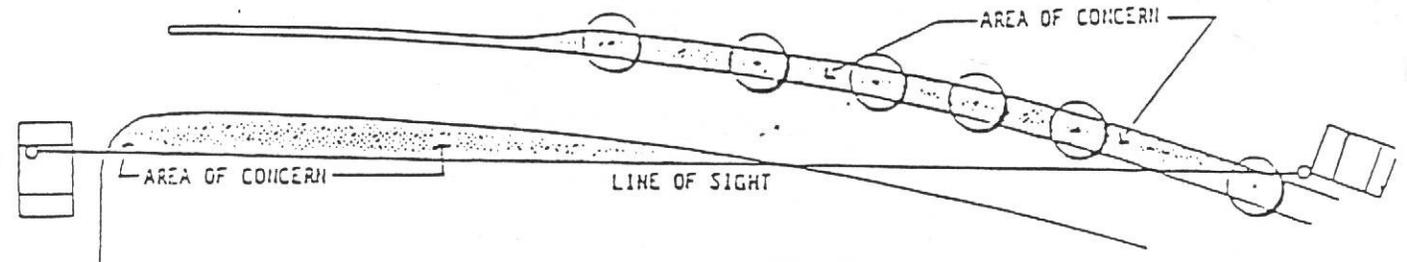

ADEQUATE DESIGN

LANDSCAPE ELEMENTS AND/OR MOUNDING  
SHALL NOT EXCEED 24" MAX. GROWTH ABOVE  
THE TOP OF CURB, EXCEPT FOR APPROVED  
STREET TREES. SEE CLEAR ZONE DIAGRAM.

NOT TO SCALE

AREA OF CONCERN  
Medians

CITY OF RANCHO CUCAMONGA  
INTERSECTION  
LINE OF SIGHT DESIGN

FIGURE  
III